



Principe detail Langsparkeren

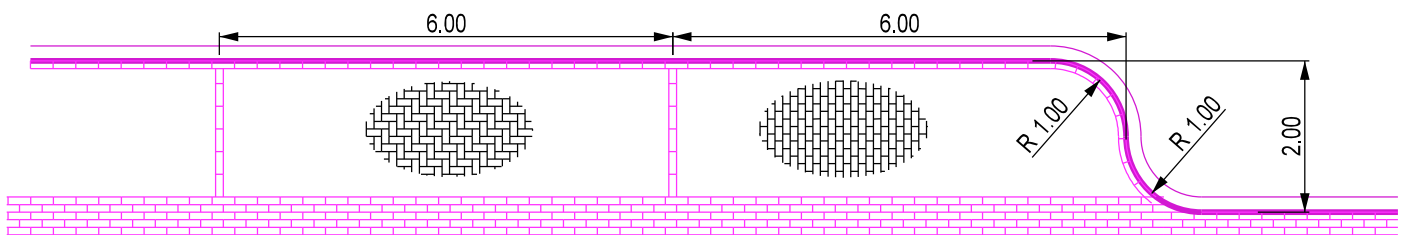

BETONSTRAATSTENEN KEIFORMAAT 80 MM

TROTTOIRBAND
180/200 x 250 MM.

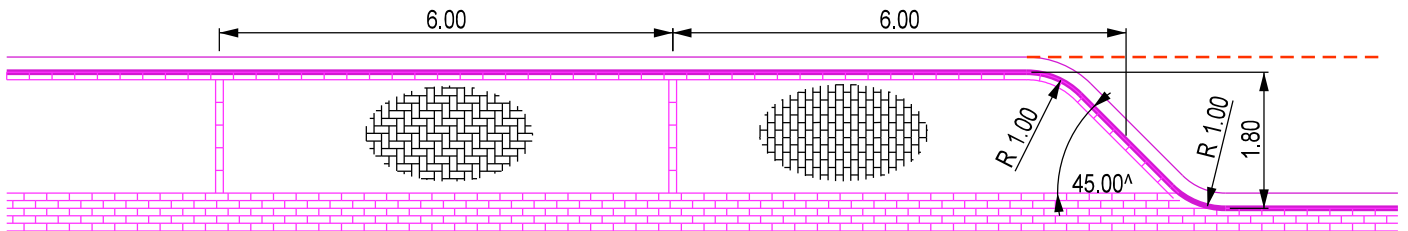