
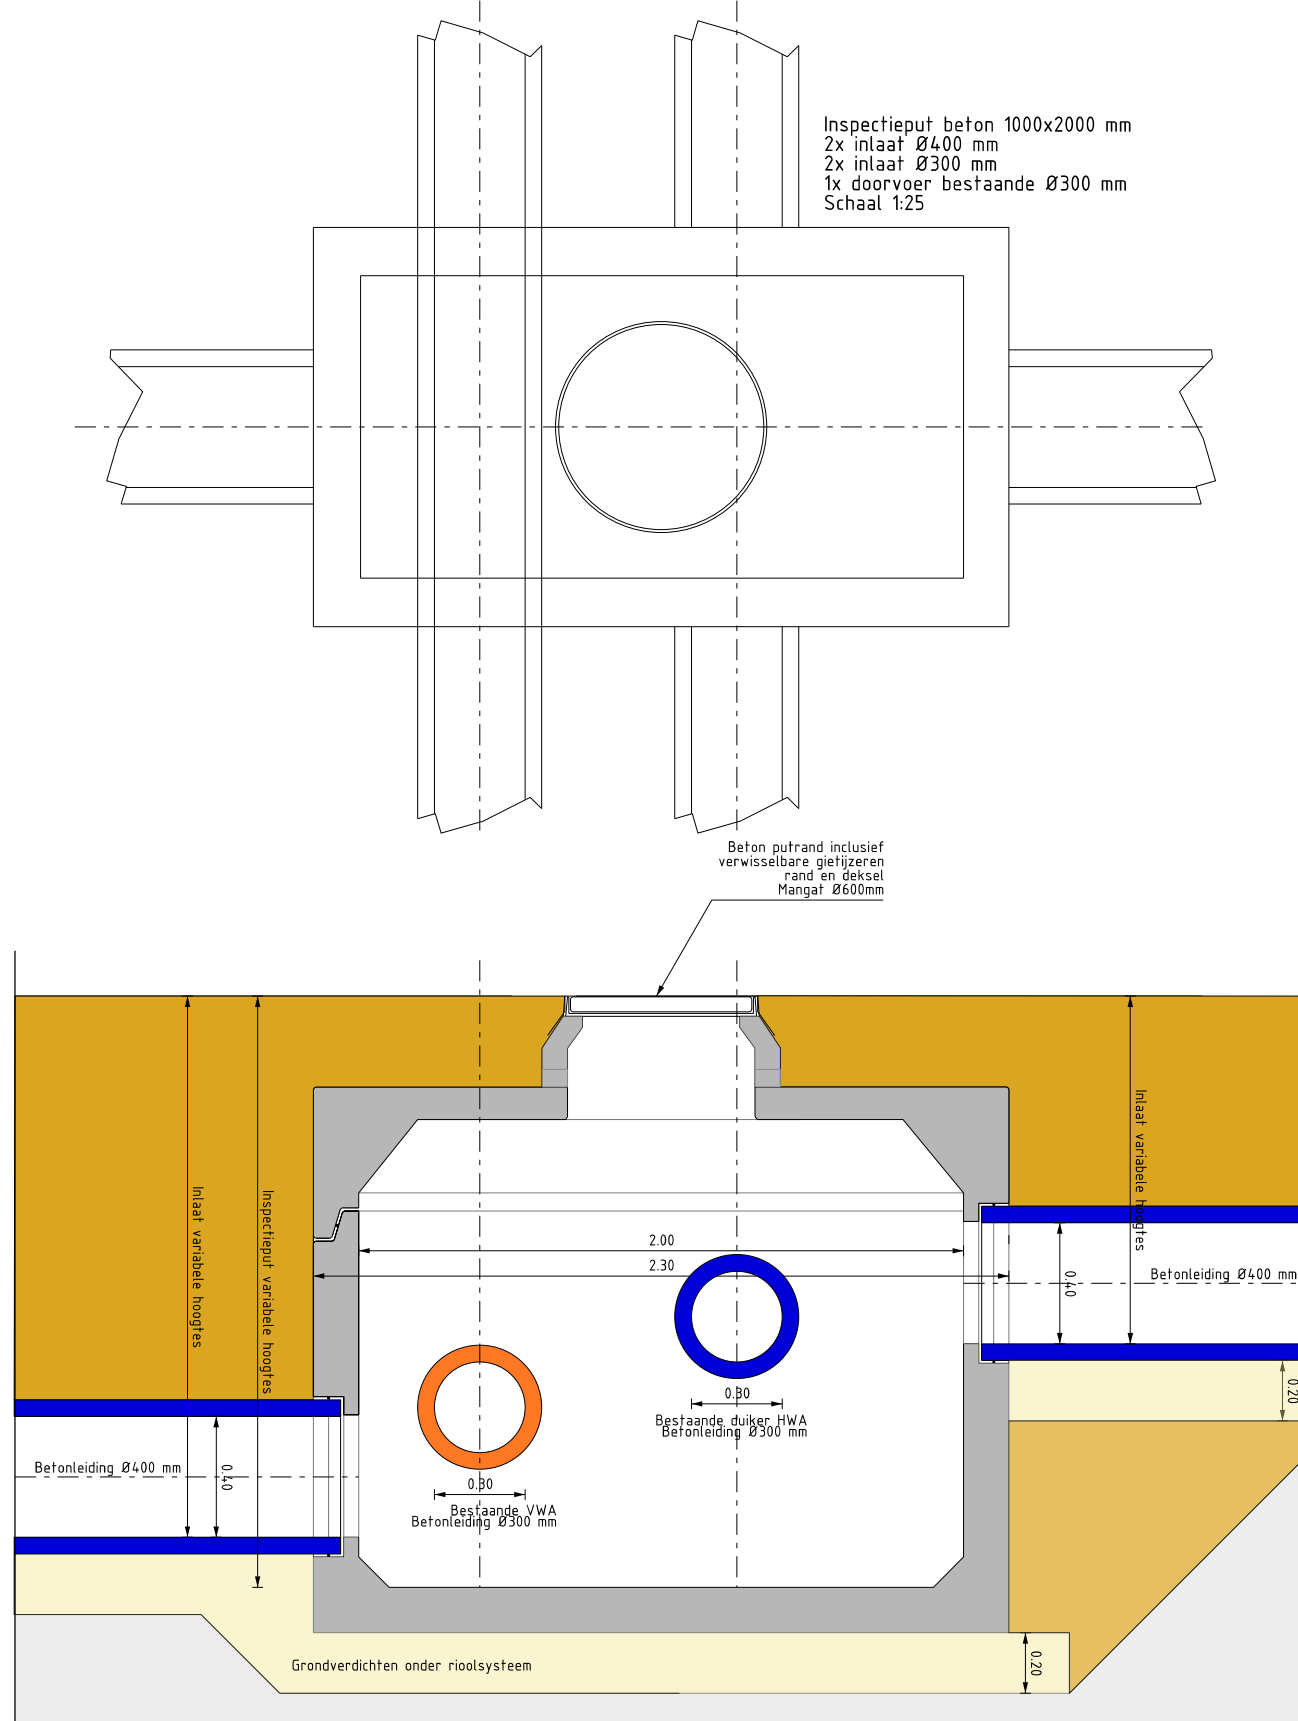
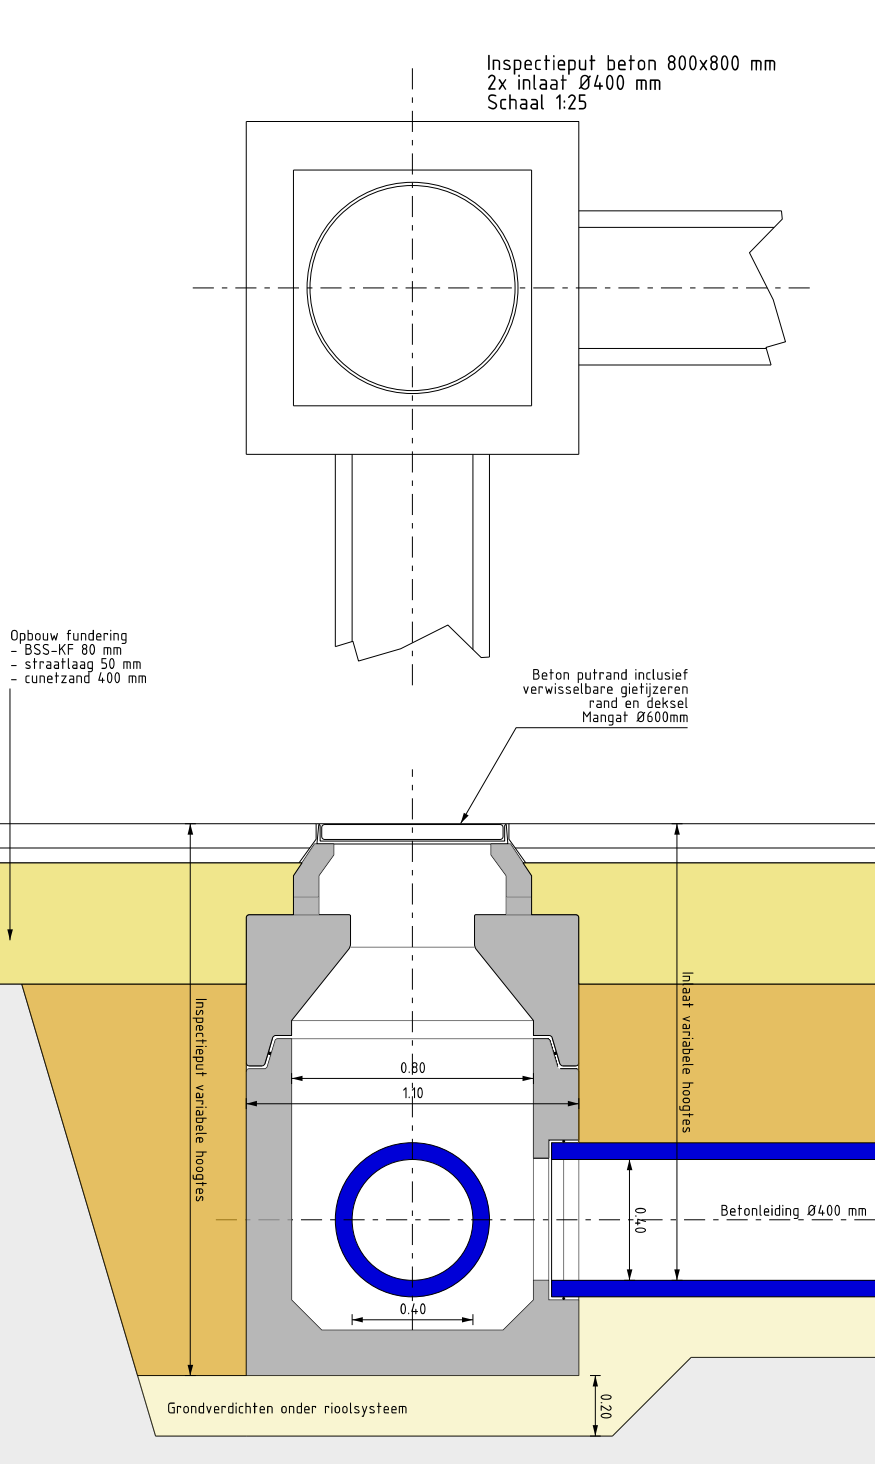
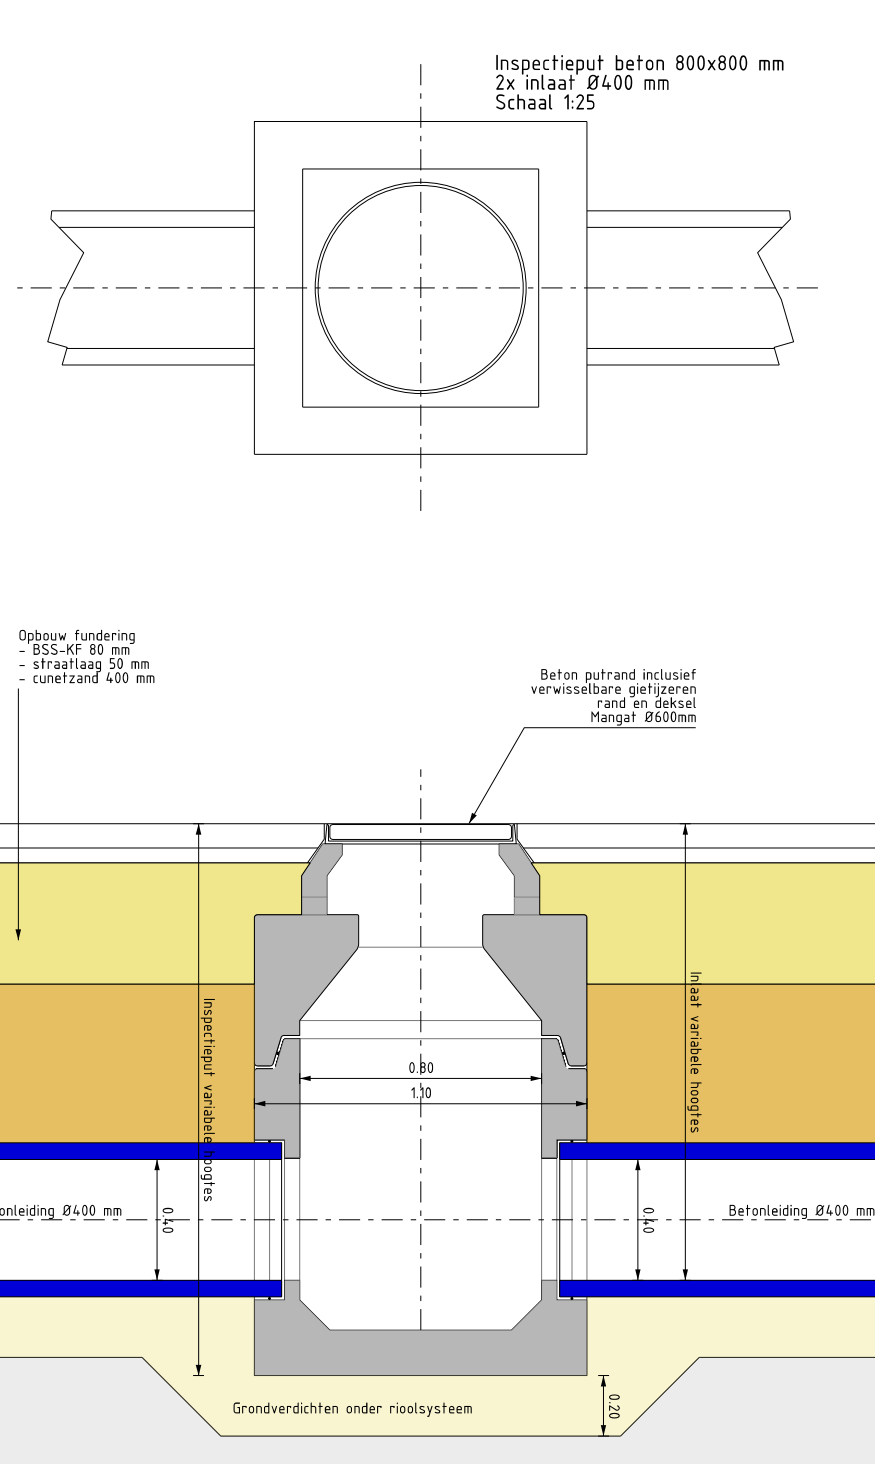
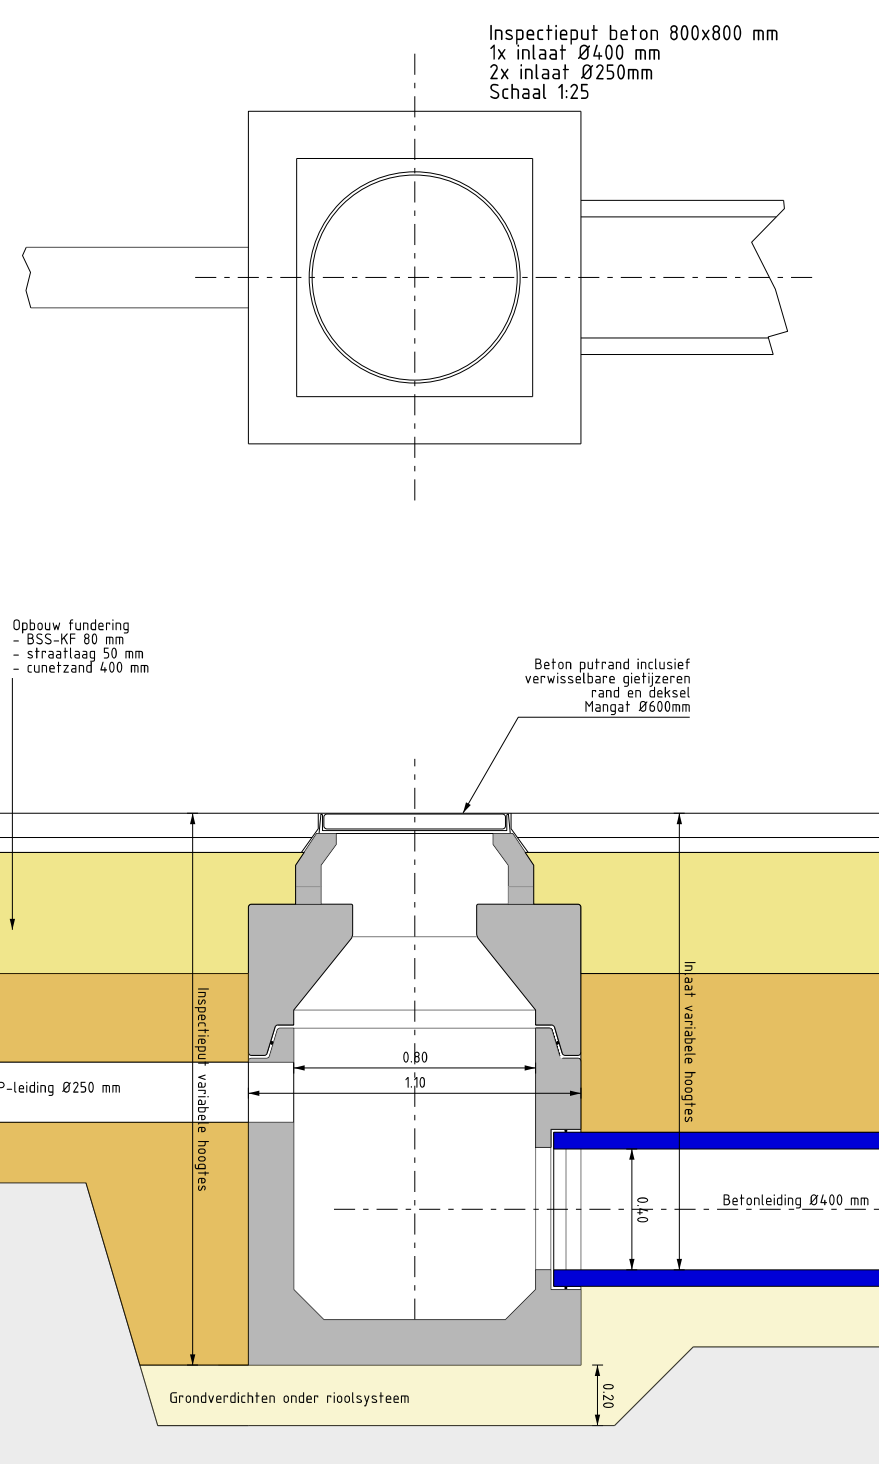
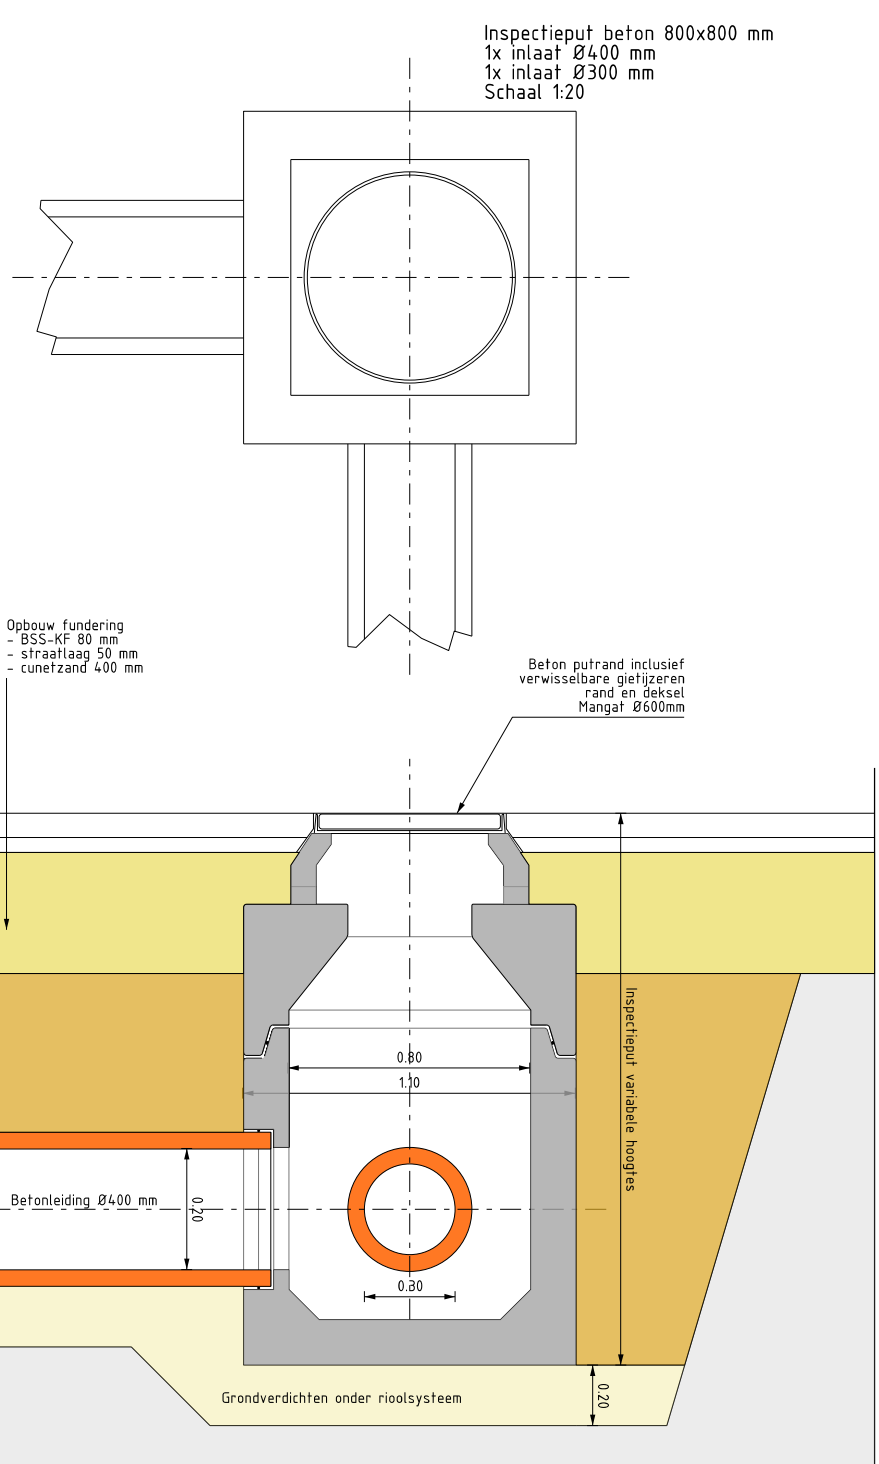



zie ook tekening 008-24 RIO 1

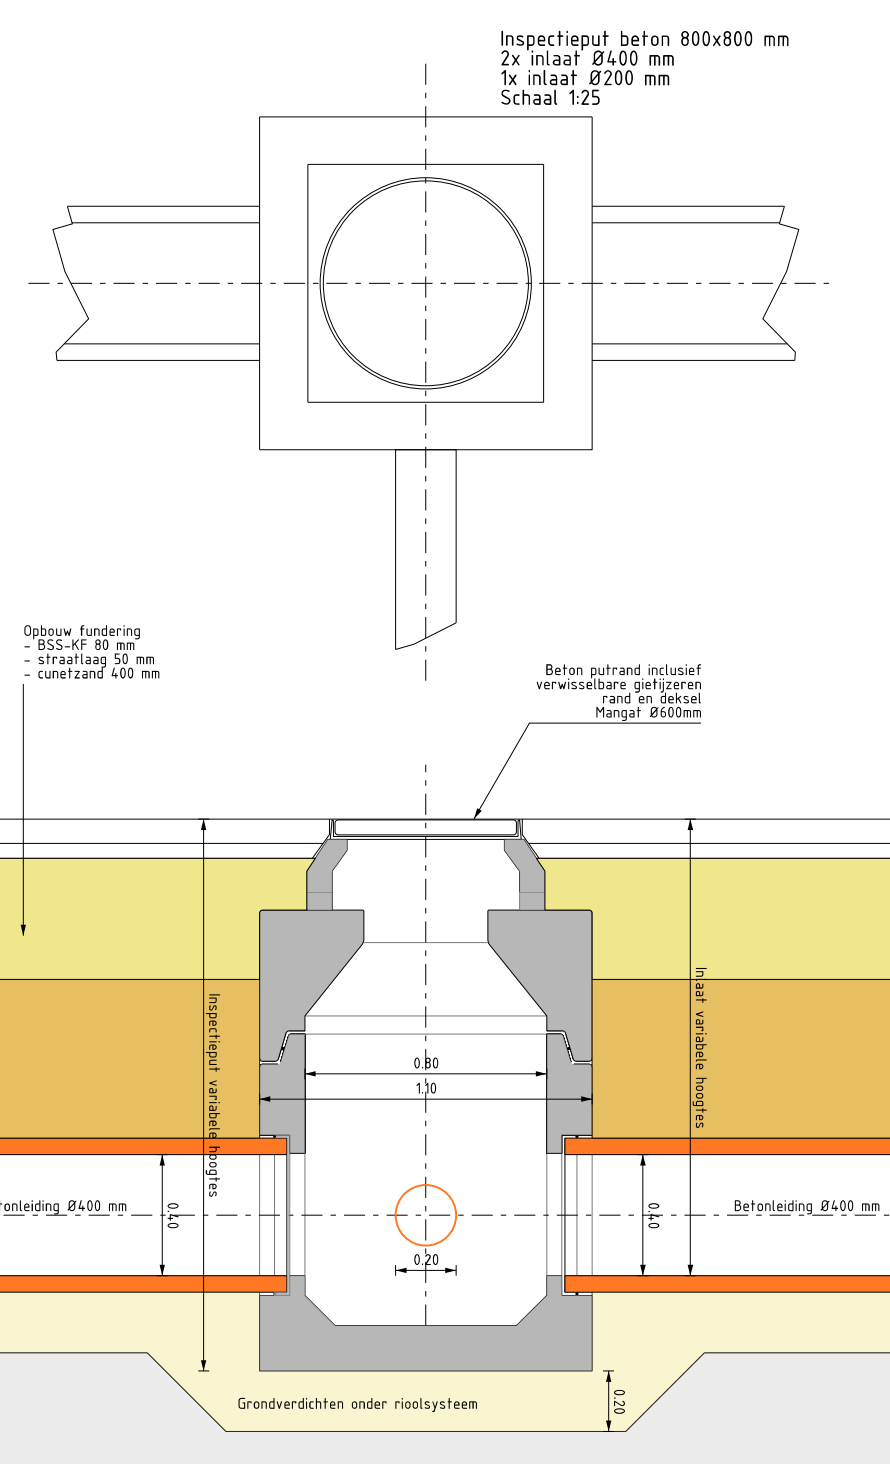

zie ook tekening 008-24 RIO 1

Maten in meters, tenzij anders vermeld
Materiaalmaten in mm, tenzij anders vermeld
Peilmaten in meters t.o.v. N.A.P., tenzij anders vermeld
Diameters in mm, tenzij anders vermeld